




<b>Tunnel Mill Polymer, Inc.</b>	Action	By	Date
	Drawn	SD	5/8/02
	Checked	SD	5/8/02
	Revised		
Calix ODC 40 @ 90 on B547806-12 / U487248 Elevations and Planview	Revised		
	Revised		
	Revised		
	Drawing Number		Revision
	DBDFCA		A
The aluminum access panel, with safety tread plate, covers an opening as shown.			
<a href="#">View a .dwg file</a>		<a href="#">Return to Catalog</a>	

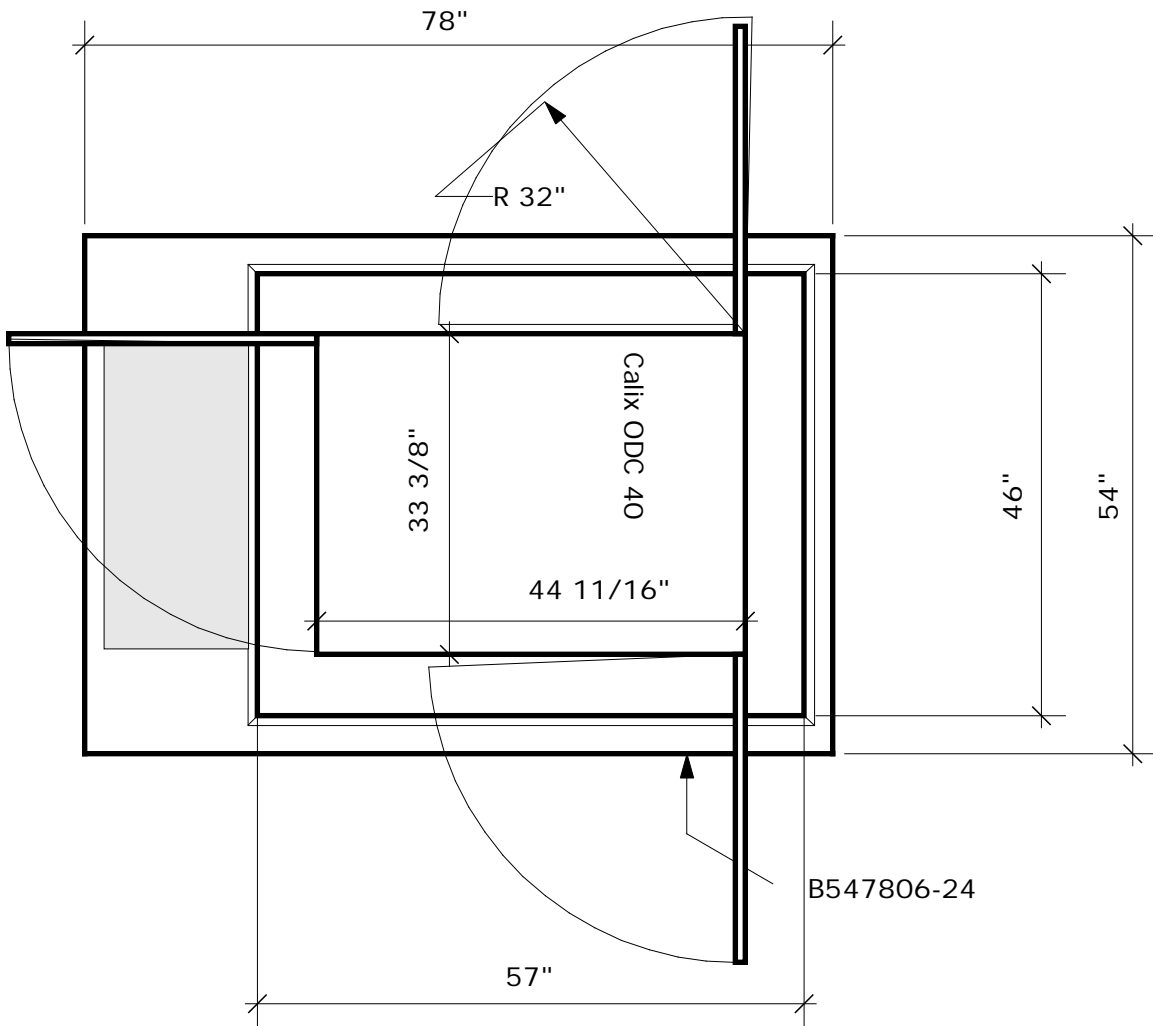

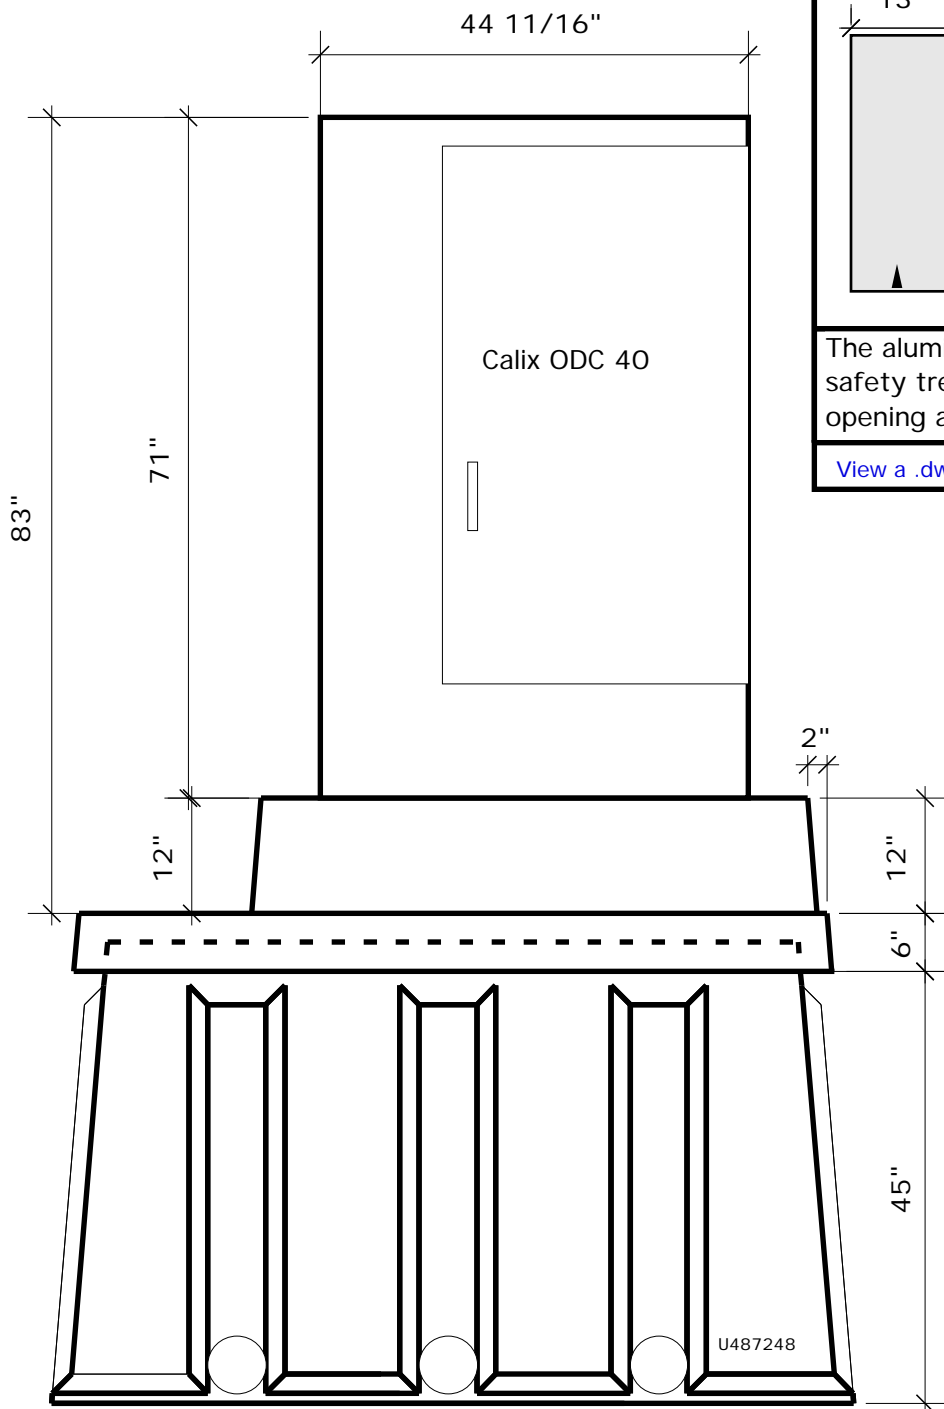

<b>Tunnel Mill Polymer, Inc.</b>	Action	By	Date
	Drawn	SD	5/8/02
	Checked	SD	5/8/02
	Revised		
Calix ODC 40 @90 on B547806-12 / U487248 Elevations and Planview	Revised		
	Revised		
	Revised		
	Revised		
Drawing Number		Revision	
DBDFCA		A	
The aluminum access panel, with safety tread plate, covers an opening as shown.			
<a href="#">View a .dwg file</a>		<a href="#">Return to Catalog</a>	

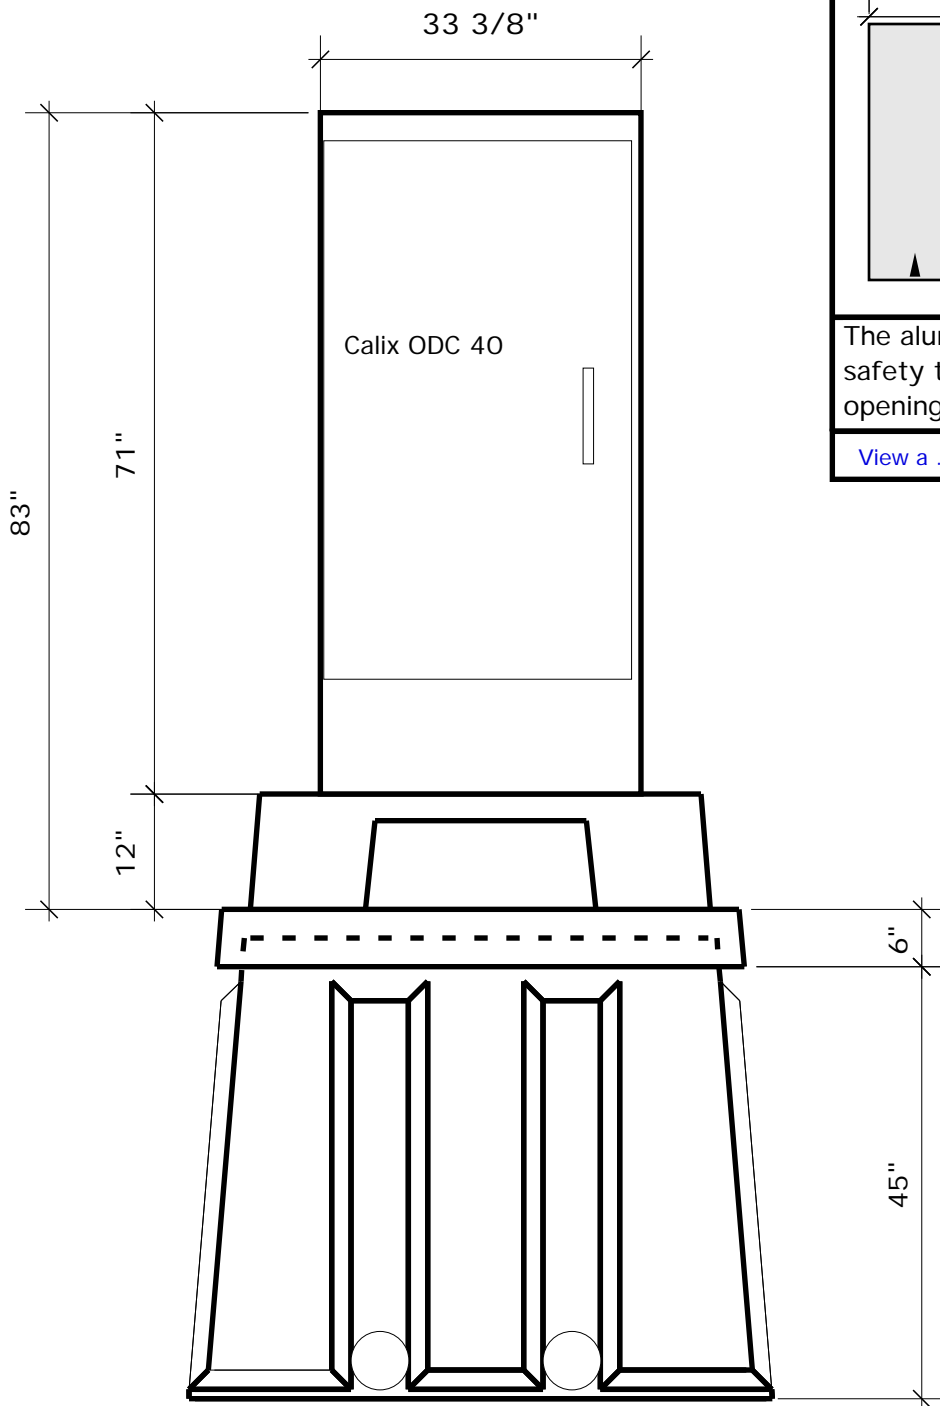

<b>Tunnel Mill Polymer, Inc.</b>	Action	By	Date
	Drawn	SD	5/8/02
	Checked	SD	5/8/02
	Revised		
Calix ODC 40 @ 90 on B547806-12/ U487248 Elevations and Planview	Revised		
	Revised		
	Revised		
	Drawing Number	Revision	
DBDFCA	A		
The aluminum access panel, with safety tread plate, covers an opening as shown.			
<a href="#">View a .dwg file</a>		<a href="#">Return to Catalog</a>	